


Texas Association of Health Underwriters

April 26-27, 2012

Omni Bayfront Hotel, Corpus Christi TX

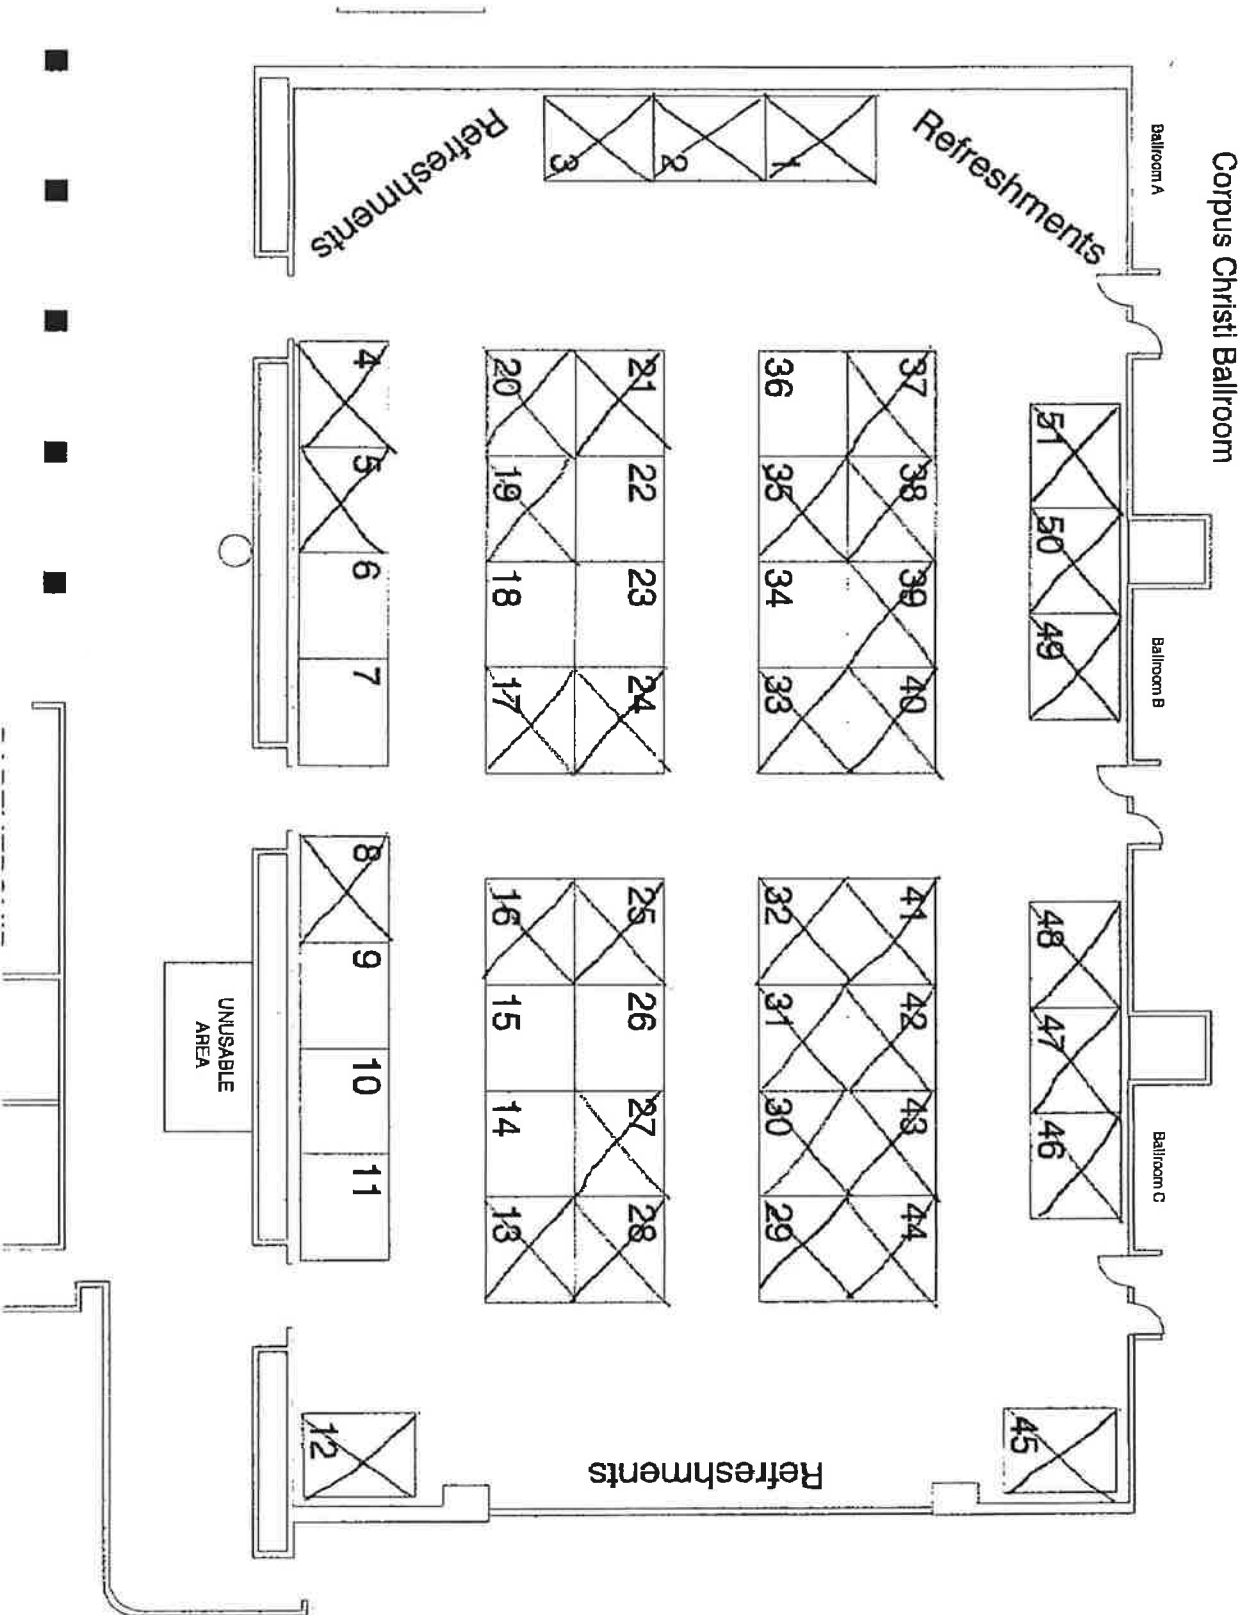

REVISION DATE:
8/24/2011 FDL

BOOTH COUNT

51 8X10 BOOTHS

FREE MAN

DRAWING STARTER:
8/24/2011 FDL

FILE PATH:
F:\Shows\Shows_201204-Apr\Texas
Assn of Health Underwriters\Floor
Plans

DRAWING NAME:
TAHU0412

JOB NUMBER:
Job Number

ACCT. EXEC:
DONICHO RUBALCAVA

NOT TO SCALE

DISCLAIMER

EVERY EFFORT HAS BEEN MADE TO ENSURE THE ACCURACY OF ALL INFORMATION CONTAINED ON THIS FLOOR PLAN. HOWEVER, THE DRAWING IS MADE WITH REFERENCE TO THE FLOOR PLAN IF THE LOCATION OF BUILDING COLUMNS, UTILITIES OR OTHER ARCHITECTURAL COMPONENTS OF THE FACILITY IS A CONSIDERATION IN THE CONSTRUCTION OR USAGE OF AN EXHIBIT. IT IS THE SOLE RESPONSIBILITY OF THE EXHIBITOR TO VERIFY ALL DIMENSIONS AND LOCATIONS. ©COPYRIGHT 2007 FREEMAN CO. ALL RIGHTS RESERVED.